



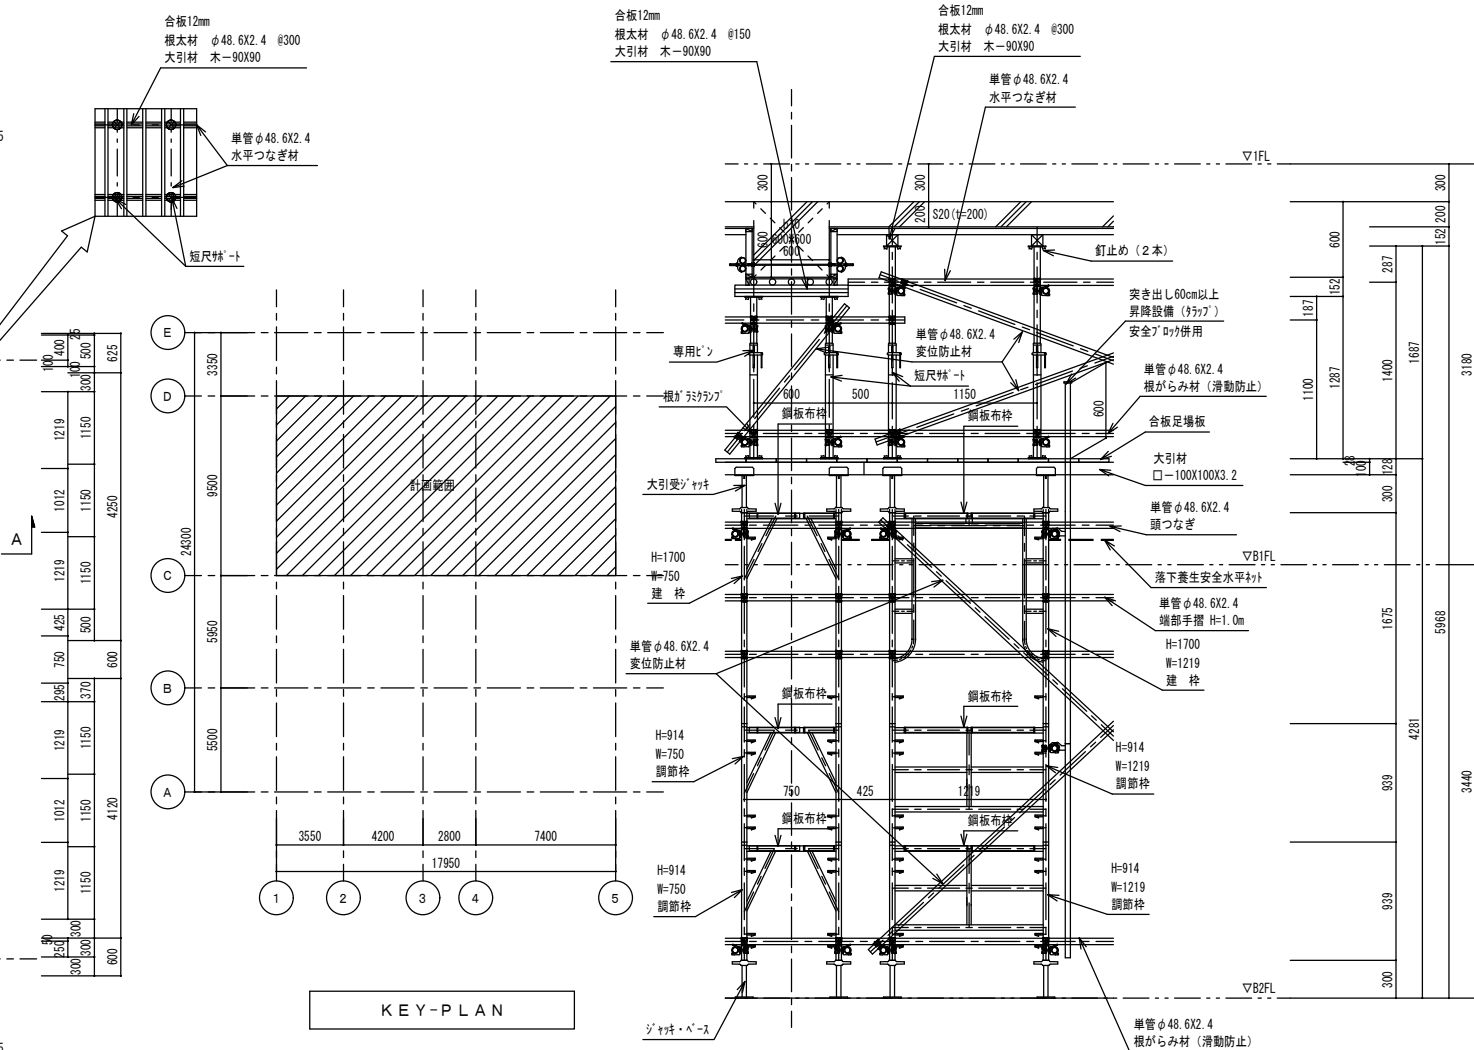

断面詳細図 S=1/30

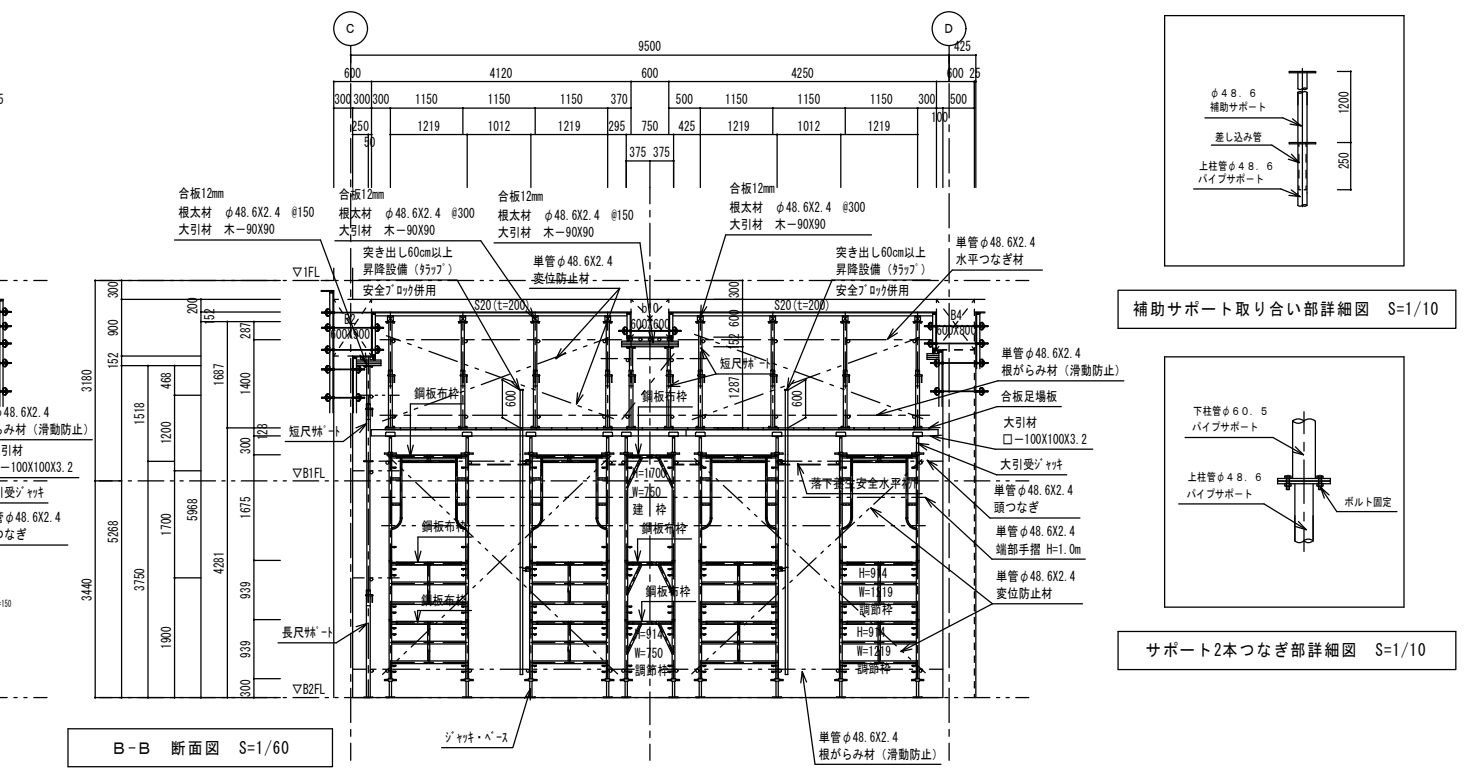

B-B 断面图 S=1/60

NOTE.

|               |            |          |        |
|---------------|------------|----------|--------|
| CONSTRUCTOR.  |            | OPE. NO. |        |
| CONSTRUCTION. |            | DATE.    |        |
| TITLE.        | DRA. NAME. | SCALE.   | COUNT. |
| 型枠支保工計画図      | 図 示        | 図 示      | 1/3    |