
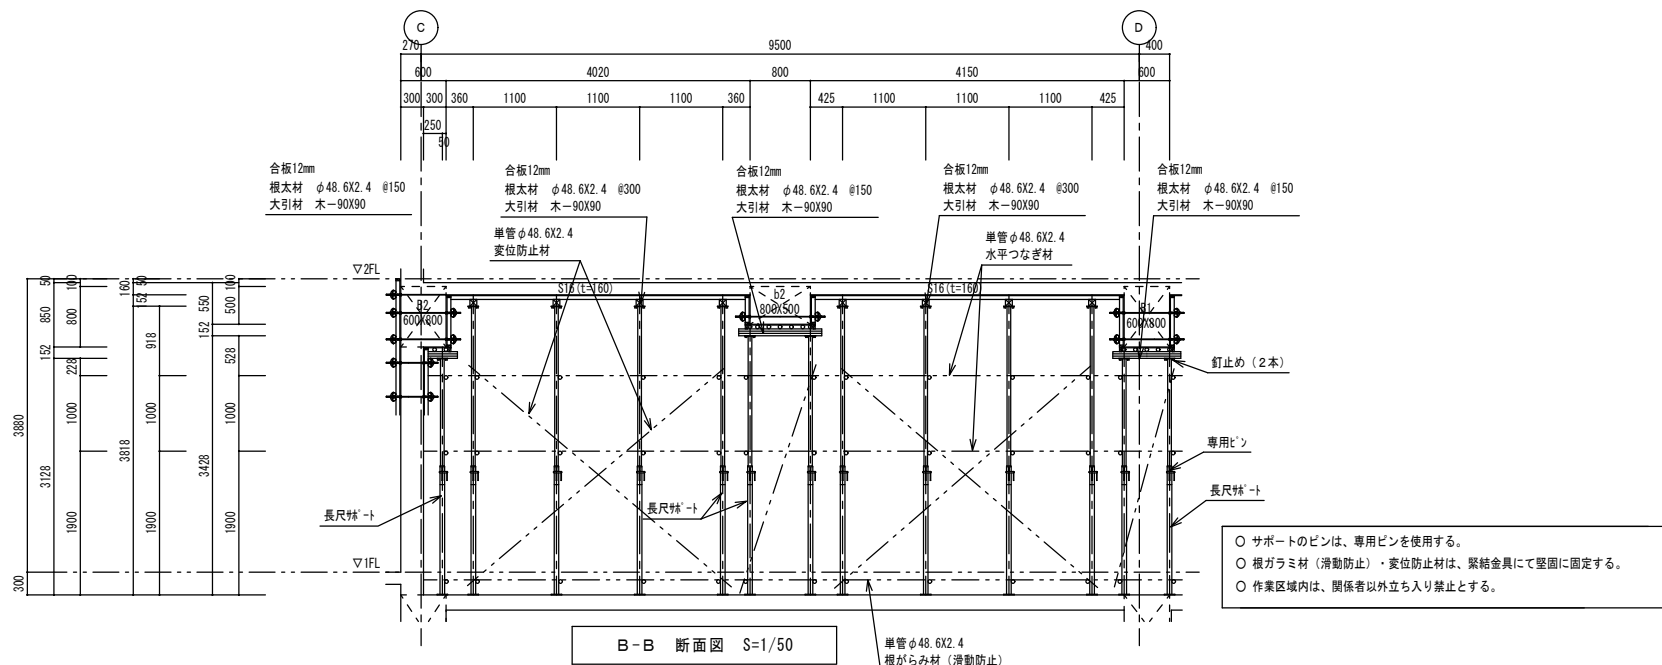
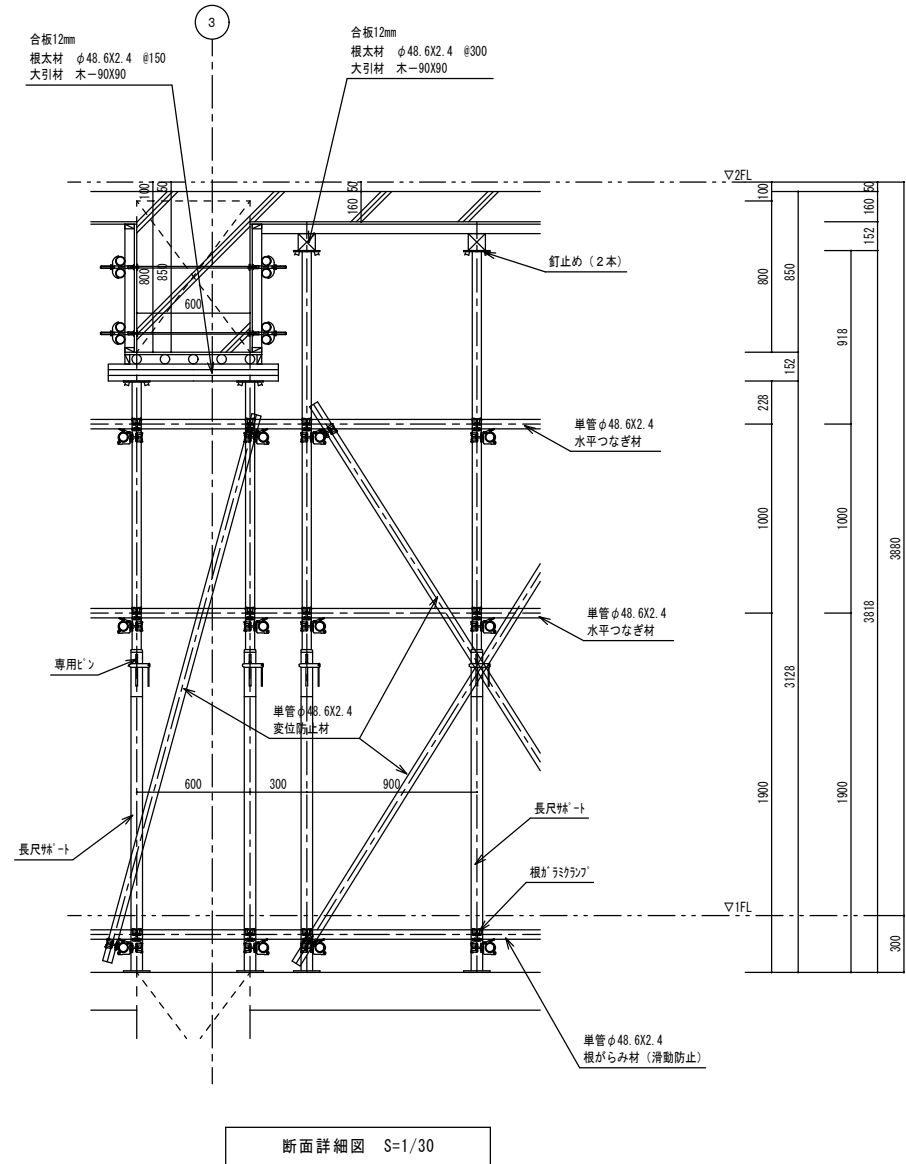
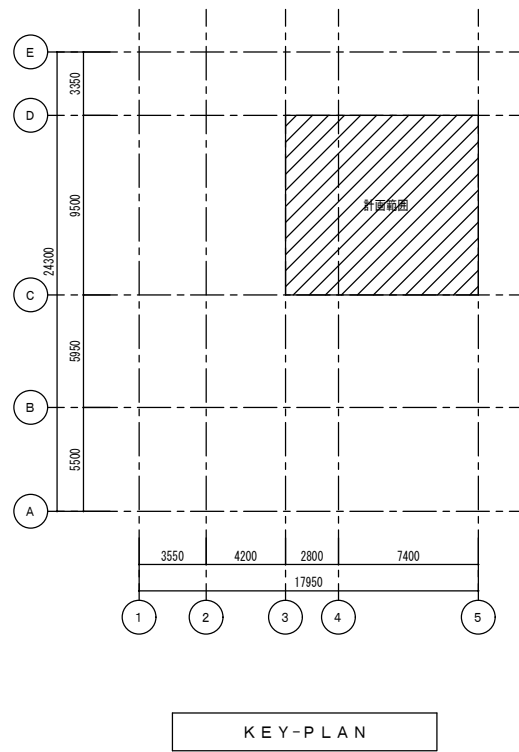
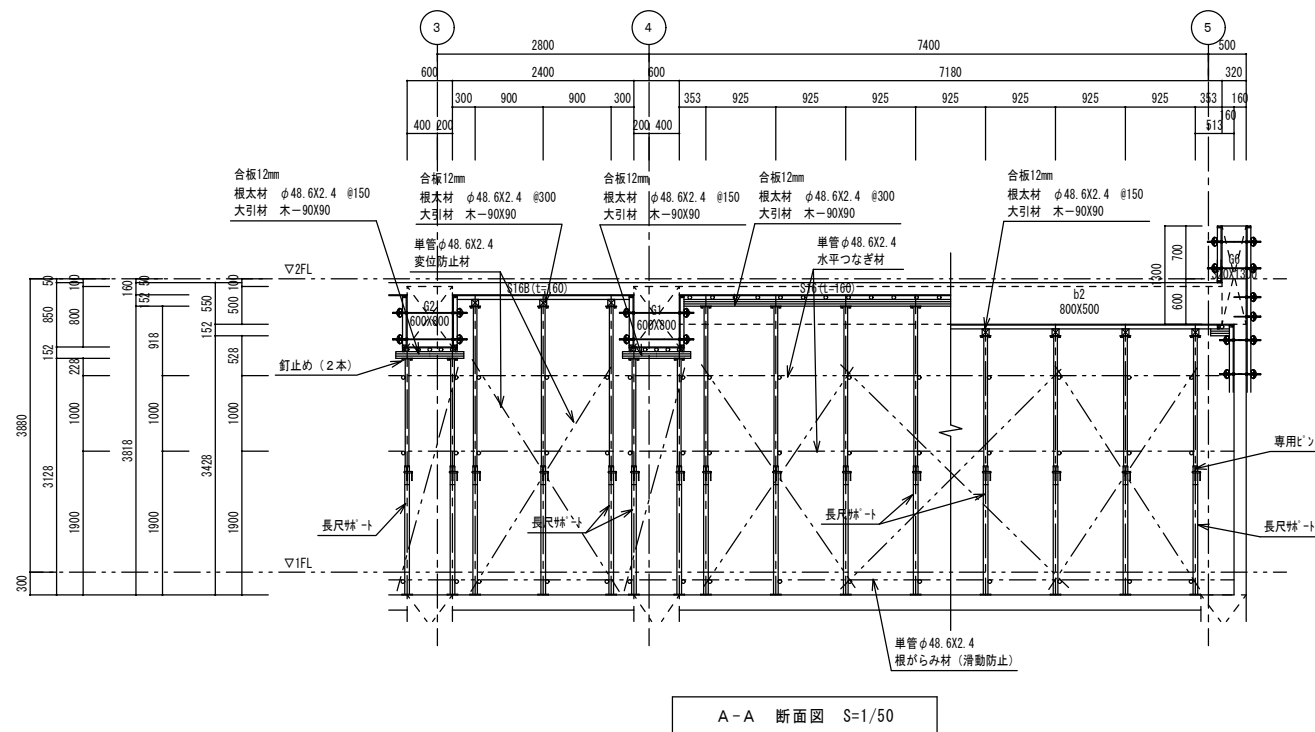


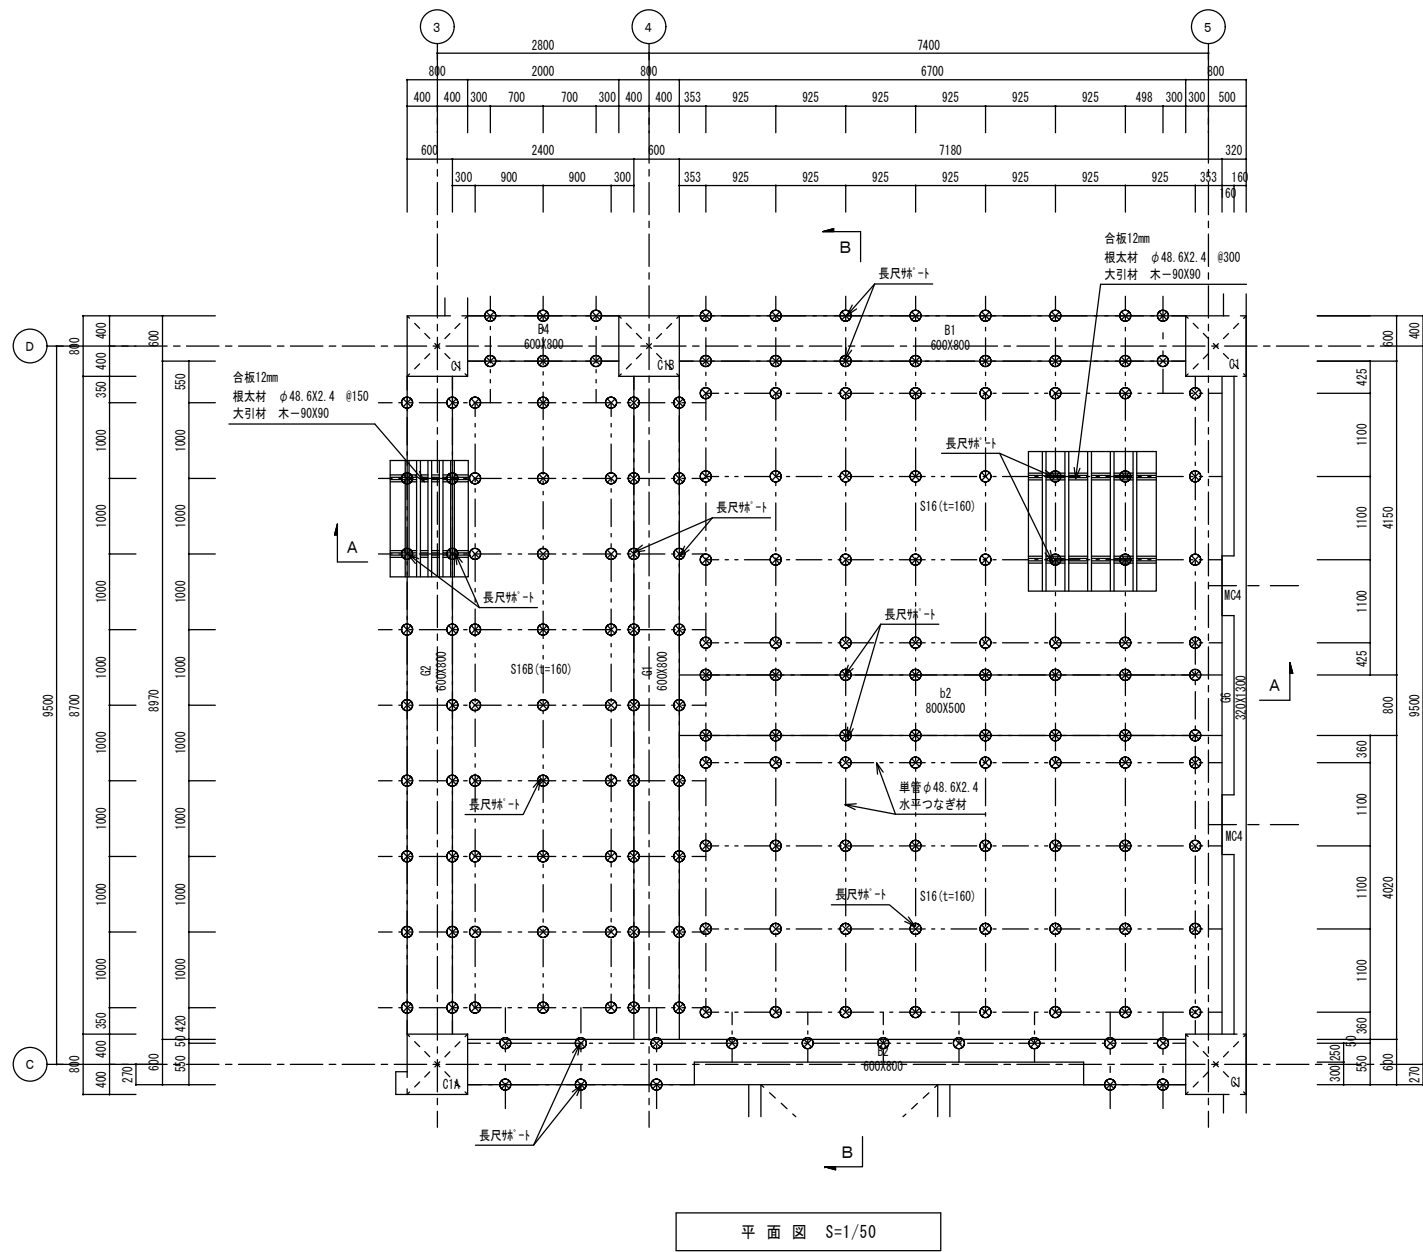

NOTE. 	 プリス・ボンド				CONSTRUCTOR.			OPE NO.		
					CONSTRUCTION.			DATE.		
	APPROVED. by		INS. by	DRA. by	PLA. by	TITLE.		DRA. NAME.	SCALE.	COUNT.
						型枠支保工計画図		図 示	図 示	2/3