



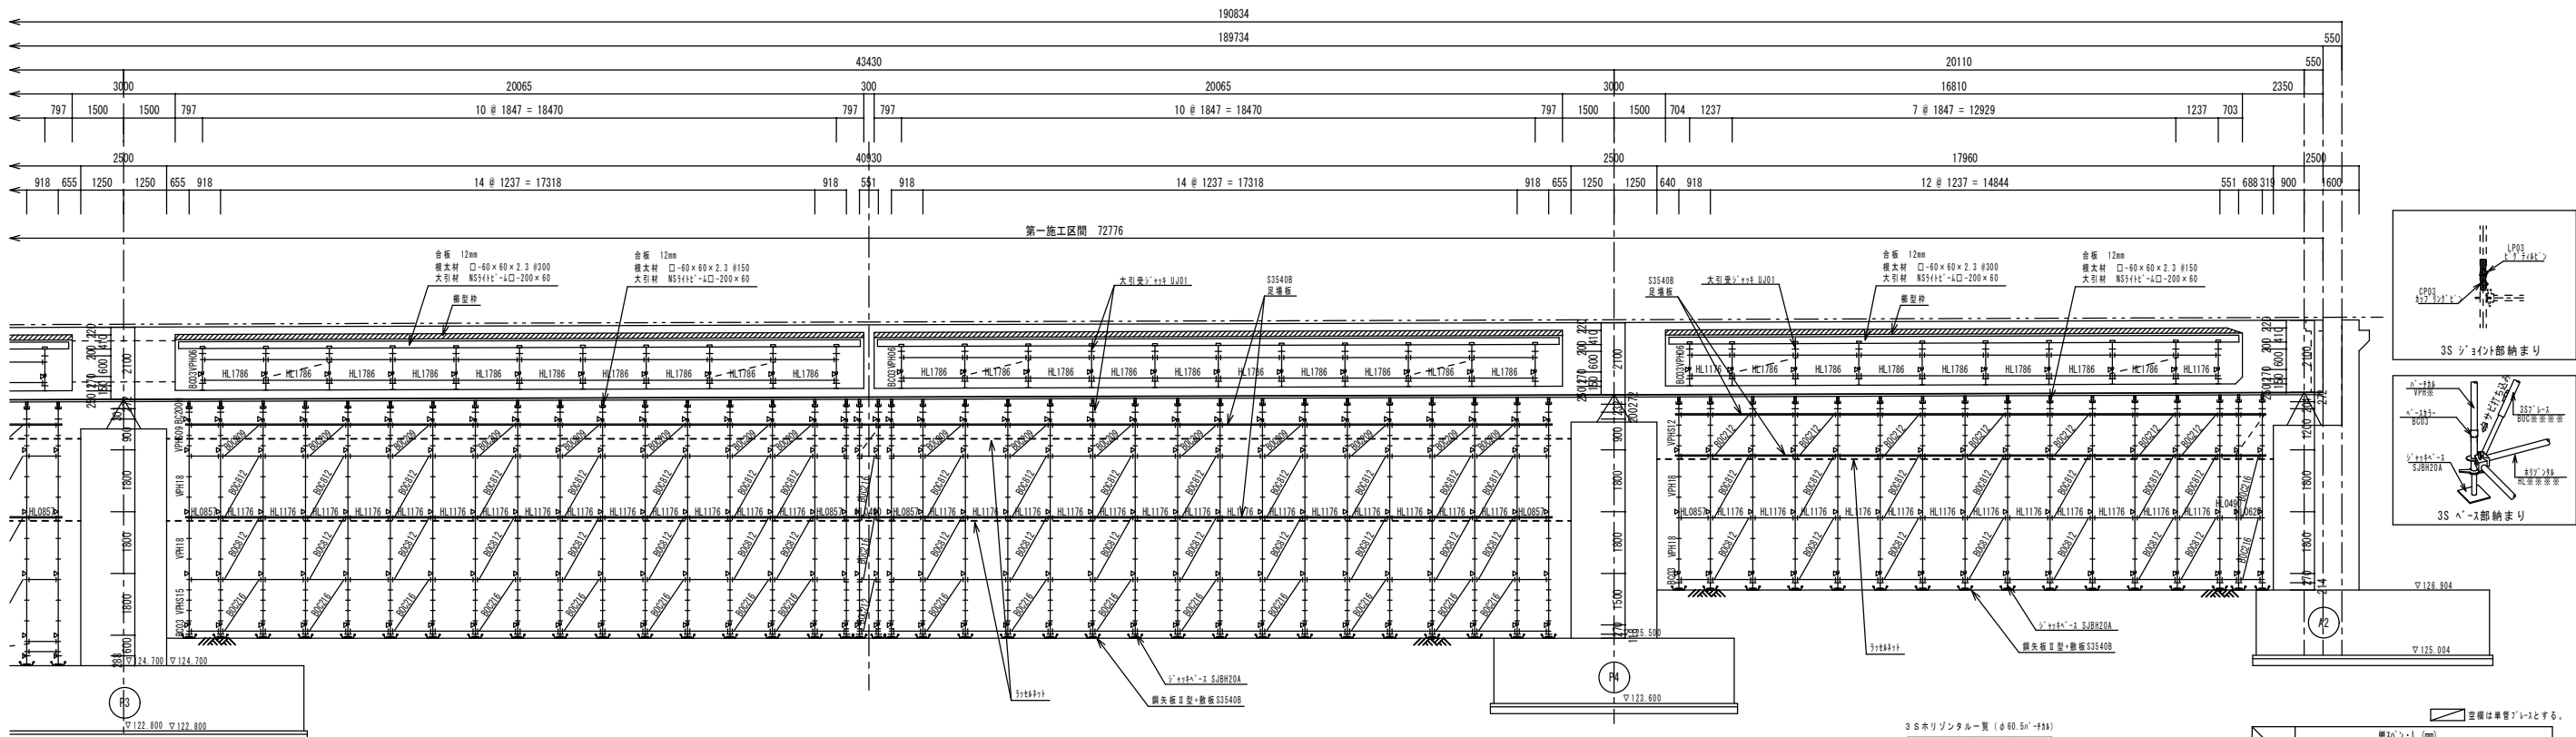

(P3~P4~A2)  
1-1 断面図 S=1/100

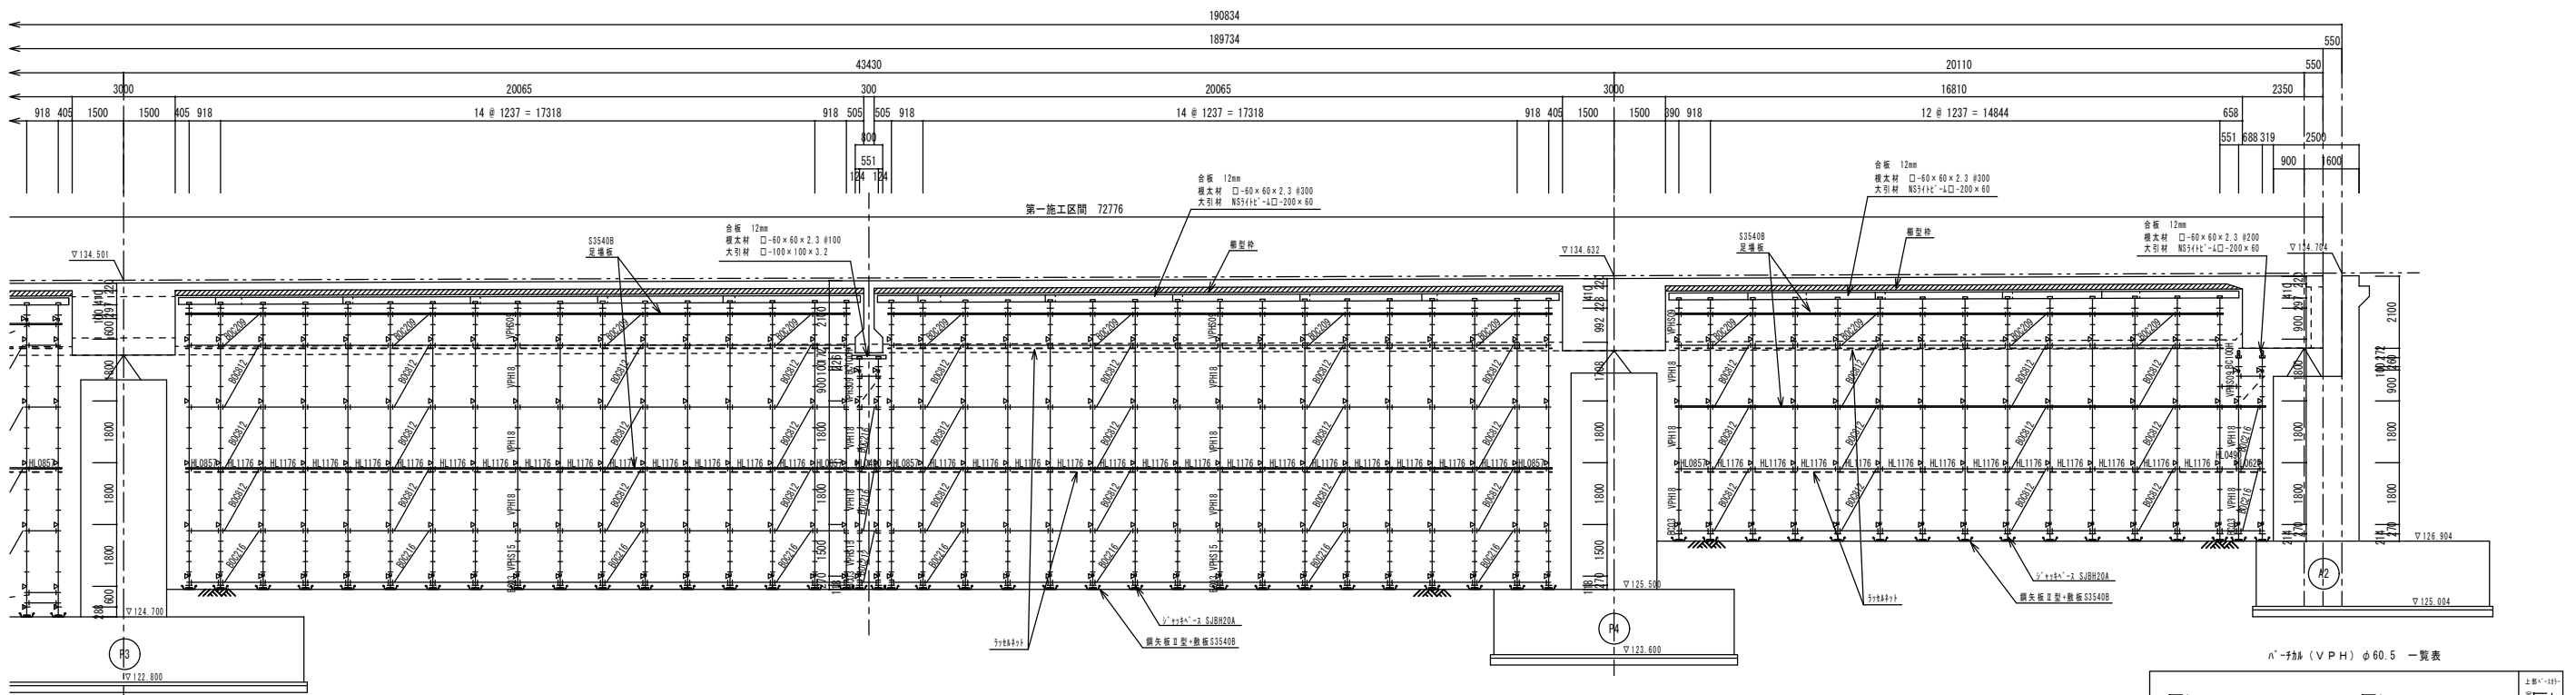

(P3~P4~A2)  
2-2 断面図 S=1/100