




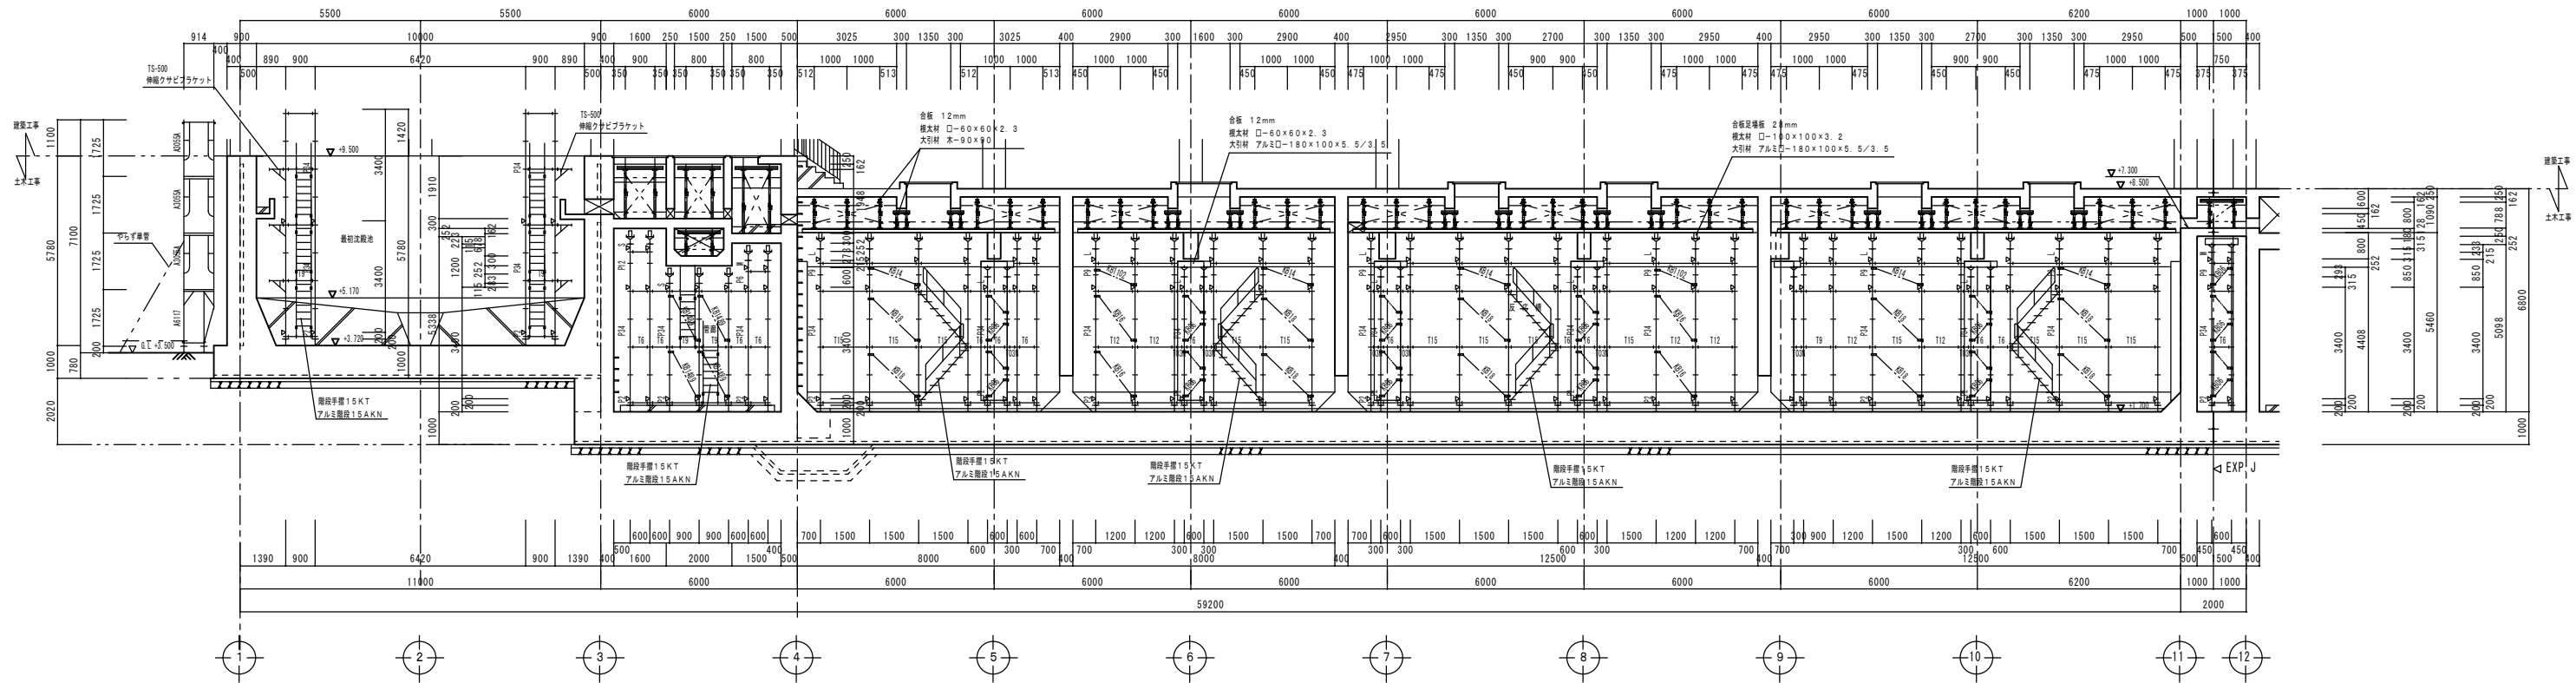

A-A 断面図
1/100

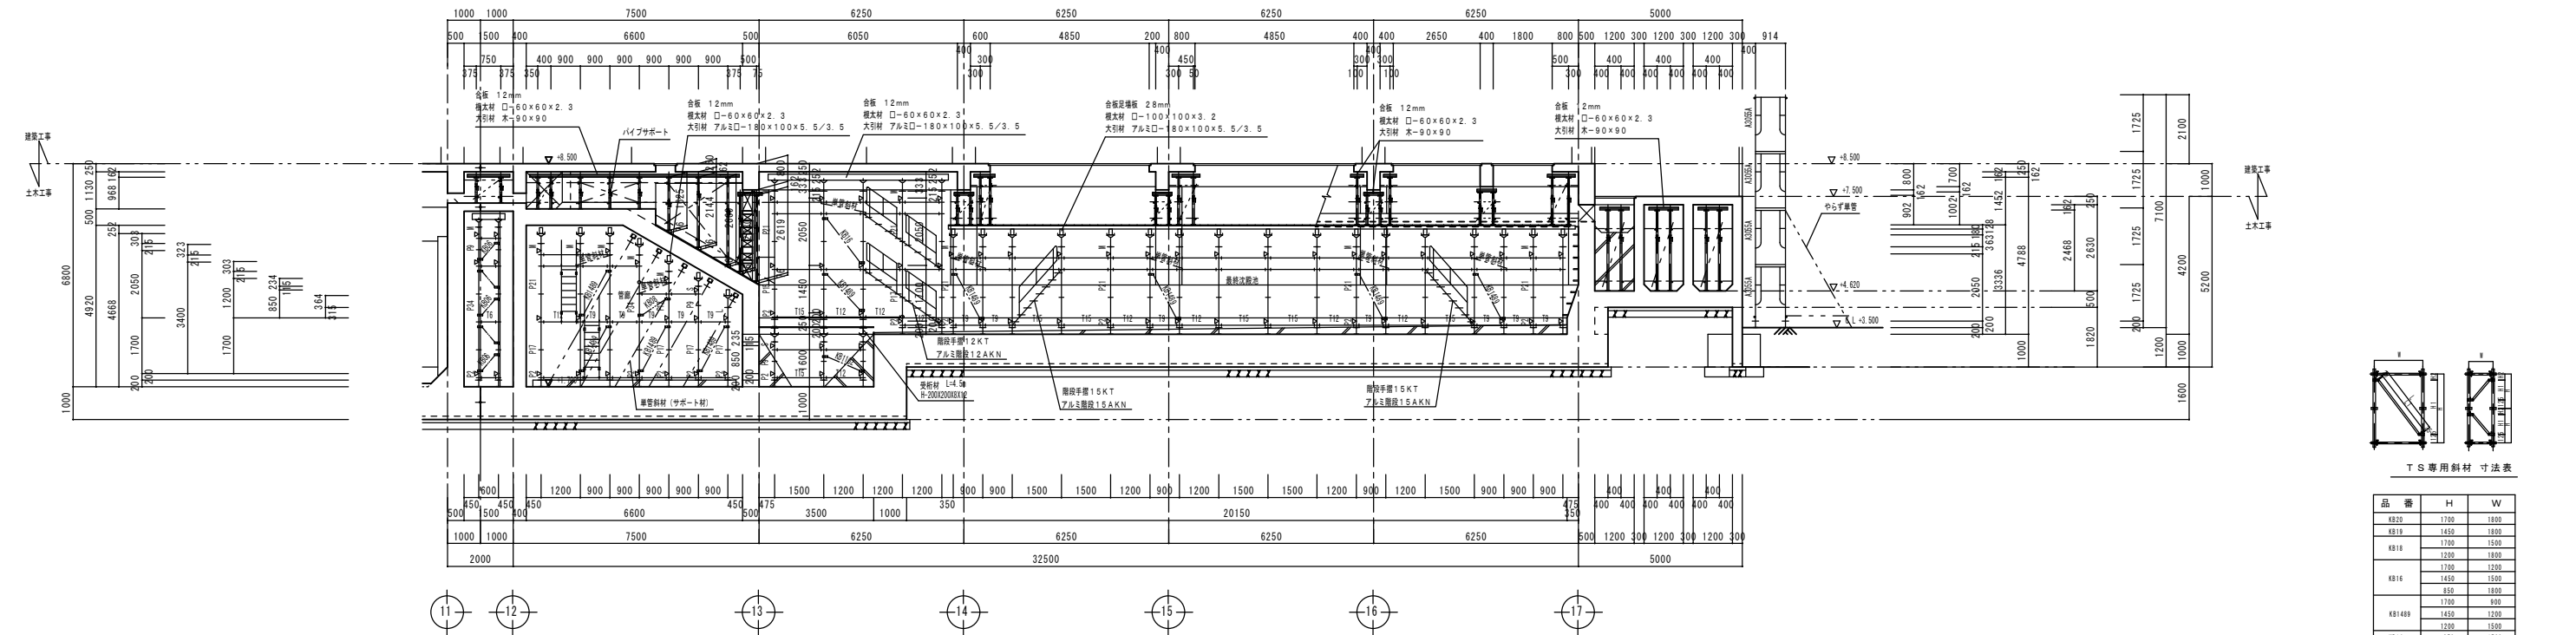

A-A 断面図
1/100

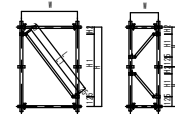

T-S 専用斜材 寸法表

品番	H	W
KB20	1700	1800
KB19	1450	1800
KB18	1200	1800
KB17	1200	1200
KB16	1450	1500
KB15	850	1800
KB1499	1700	800
KB14	1450	1200
KB13	1200	1500
KB1303	1450	800
KB1302	1200	1200
KB1301	1450	600
KB1102	1200	800
KB1101	850	1200
KB10	800	1200
KB09	1200	800
KB08	850	800
KB06	850	600

NOTE.	APPROVED by	INS by	DRA. by	PLA. by	CONSTRUCTOR.	OPE. NO.
					CONSTRUCTION.	DATE.
					TITLE.	SCALE.
					型枠支保工計画図	COUNT.
					図示	3/7