

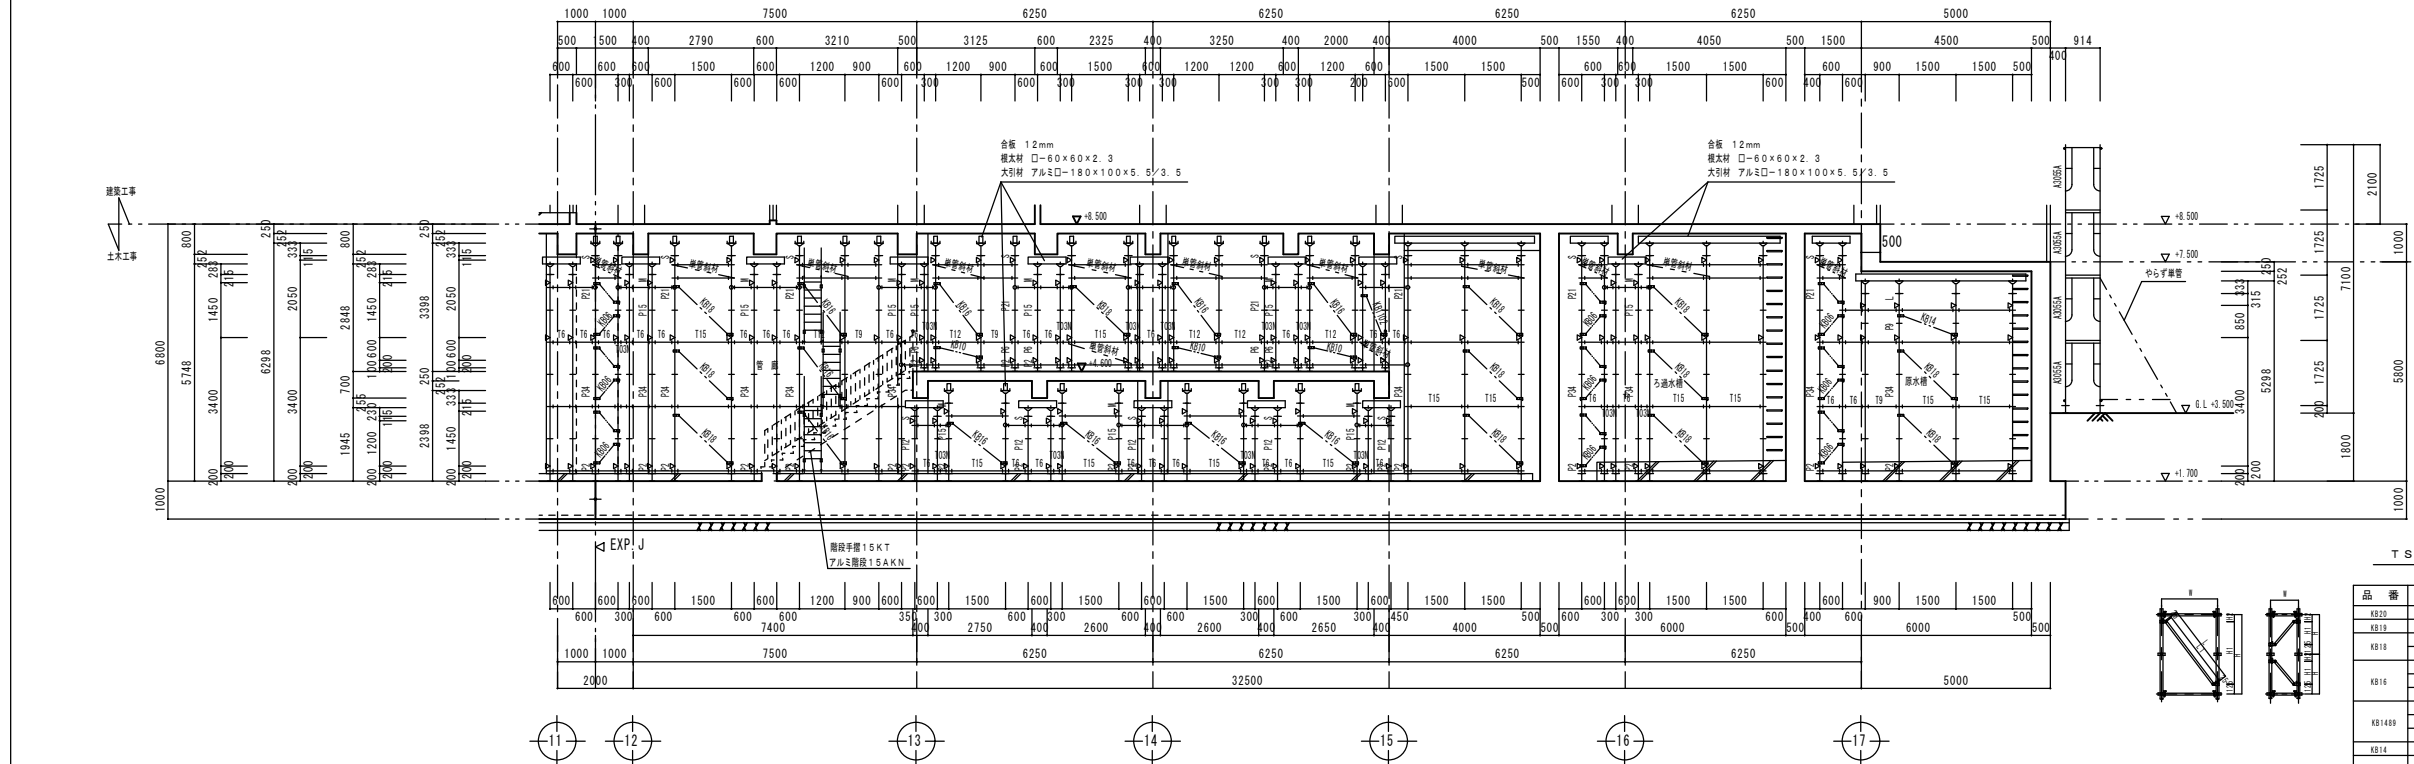


B-B 断面図
1/100

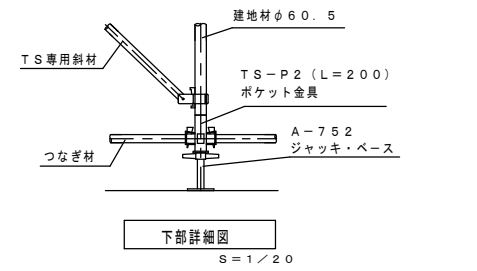

B-B 断面図
1/100

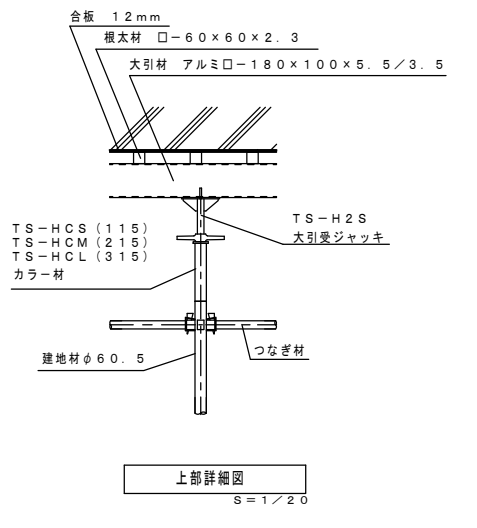

TS専用斜材 寸法表

品番	H	W
KB30	1700	1800
KB18	1450	1800
KB19	1700	1800
KB16	1700	1800
KB14	1450	1800
KB14B	1450	1800
KB14	1200	1800
KB13B	1200	1800
KB1102	1200	900
KB14	850	1800
KB18	600	1200
KB18	1200	600
KB18	850	900
KB18	850	600

NOTE:

プリス・バンド				CONSTRUCTOR.	BPE. NO.
APPROVED by	INS. by	DRA. by	PLA. by	CONSTRUCTION.	DATE.
型枠支保工計画図				DRA. NAME.	SCALE.
				図示	COUNT.
				図示	4/7