
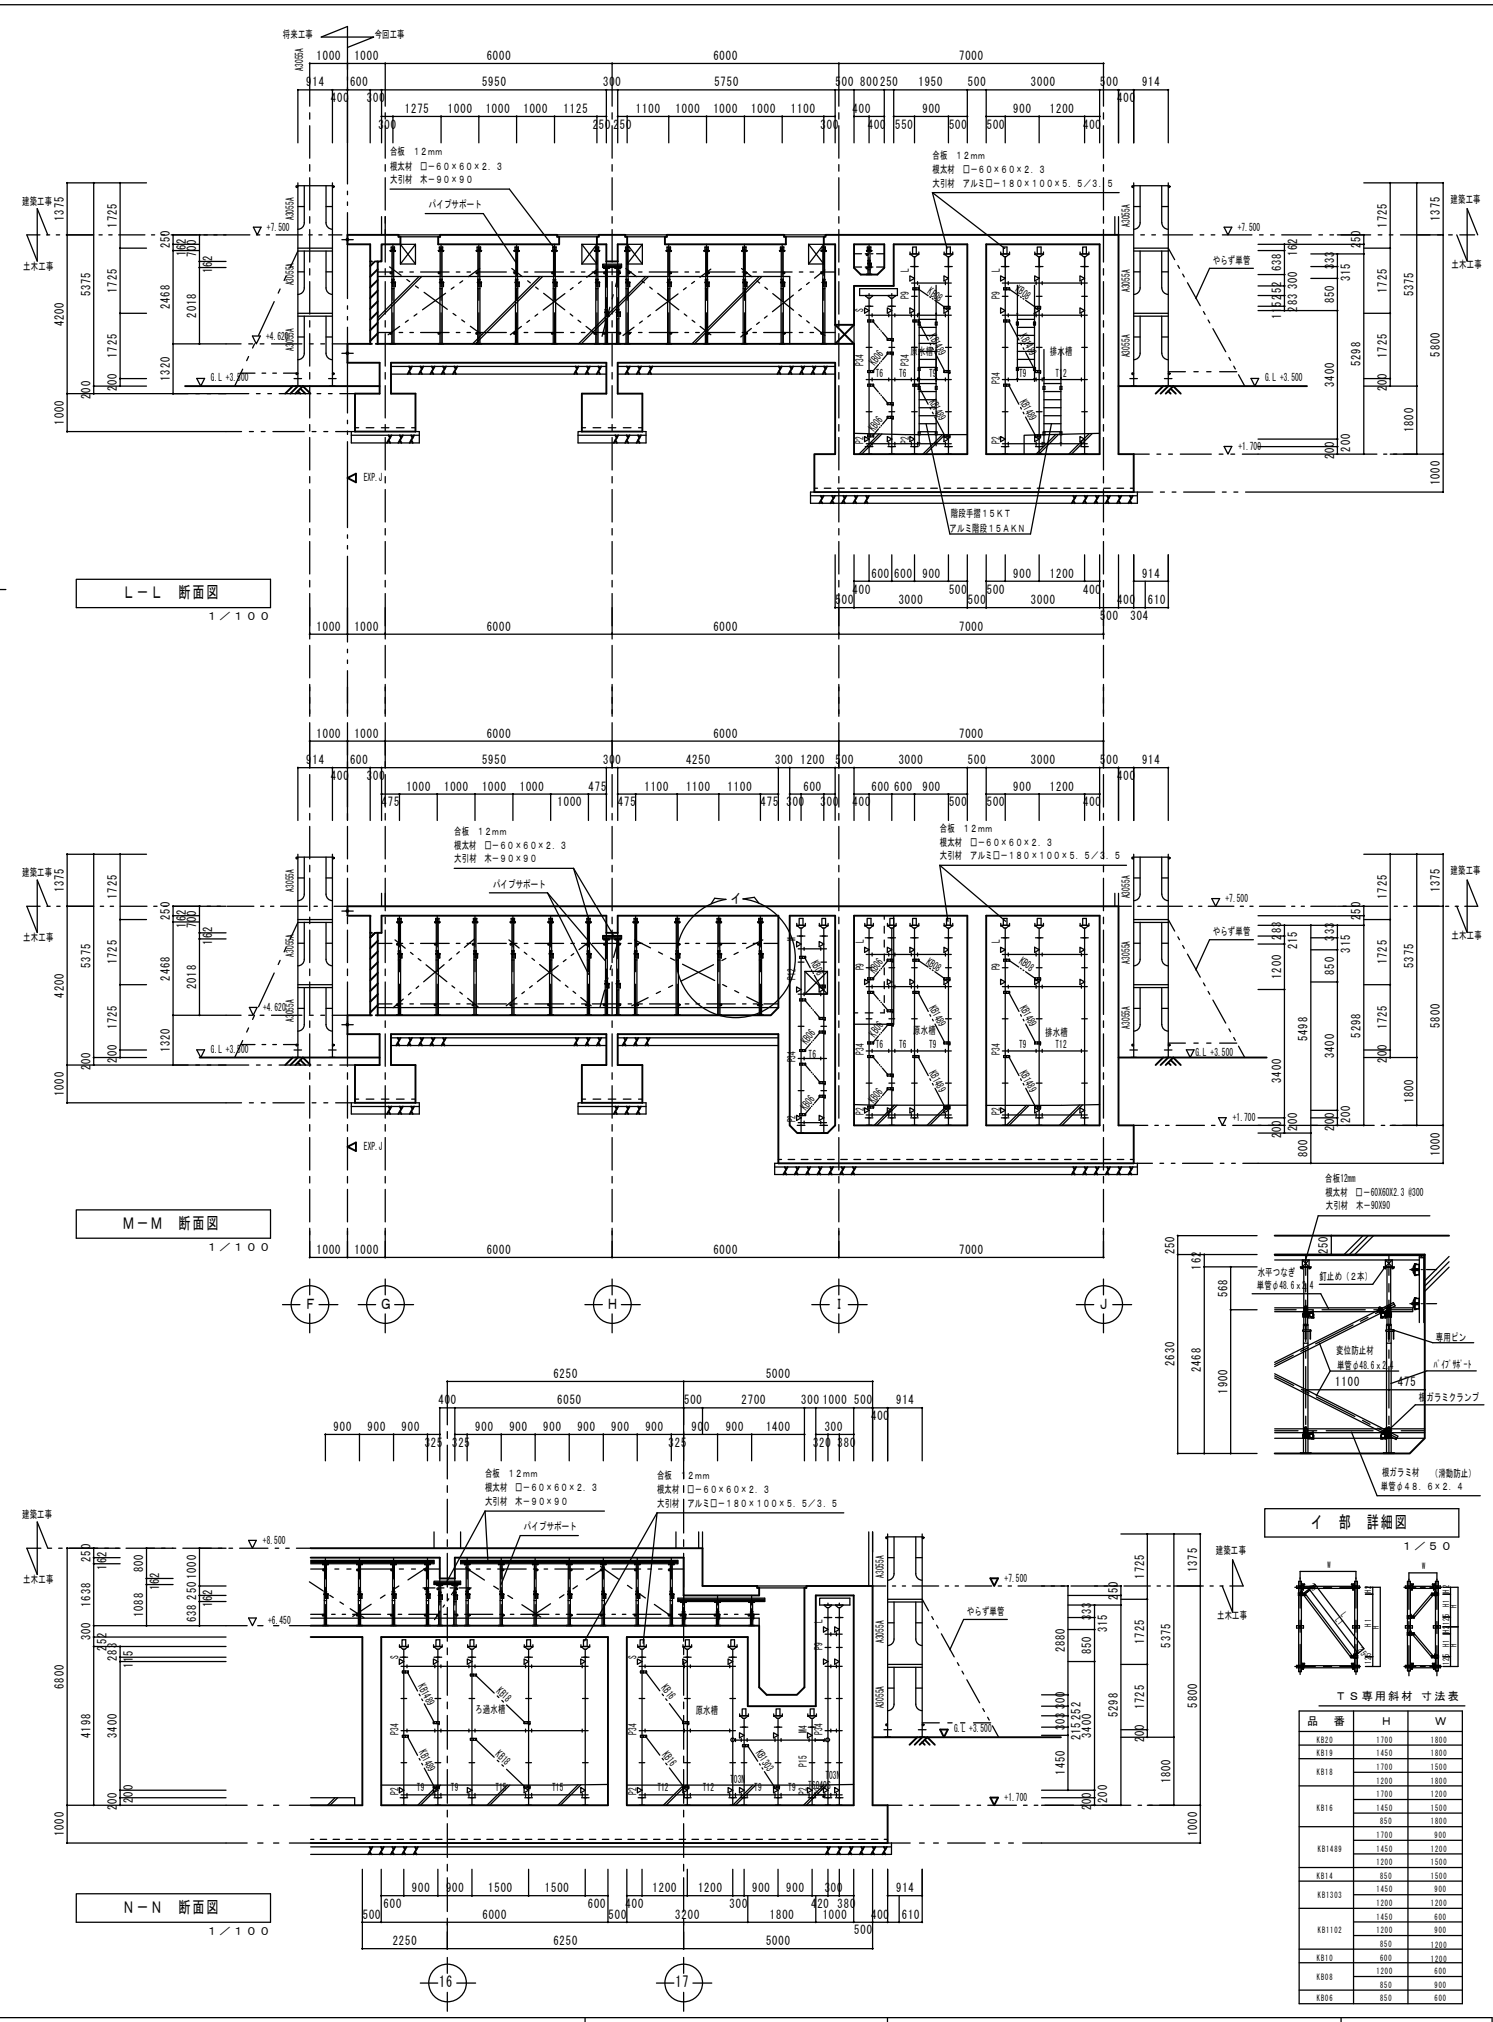


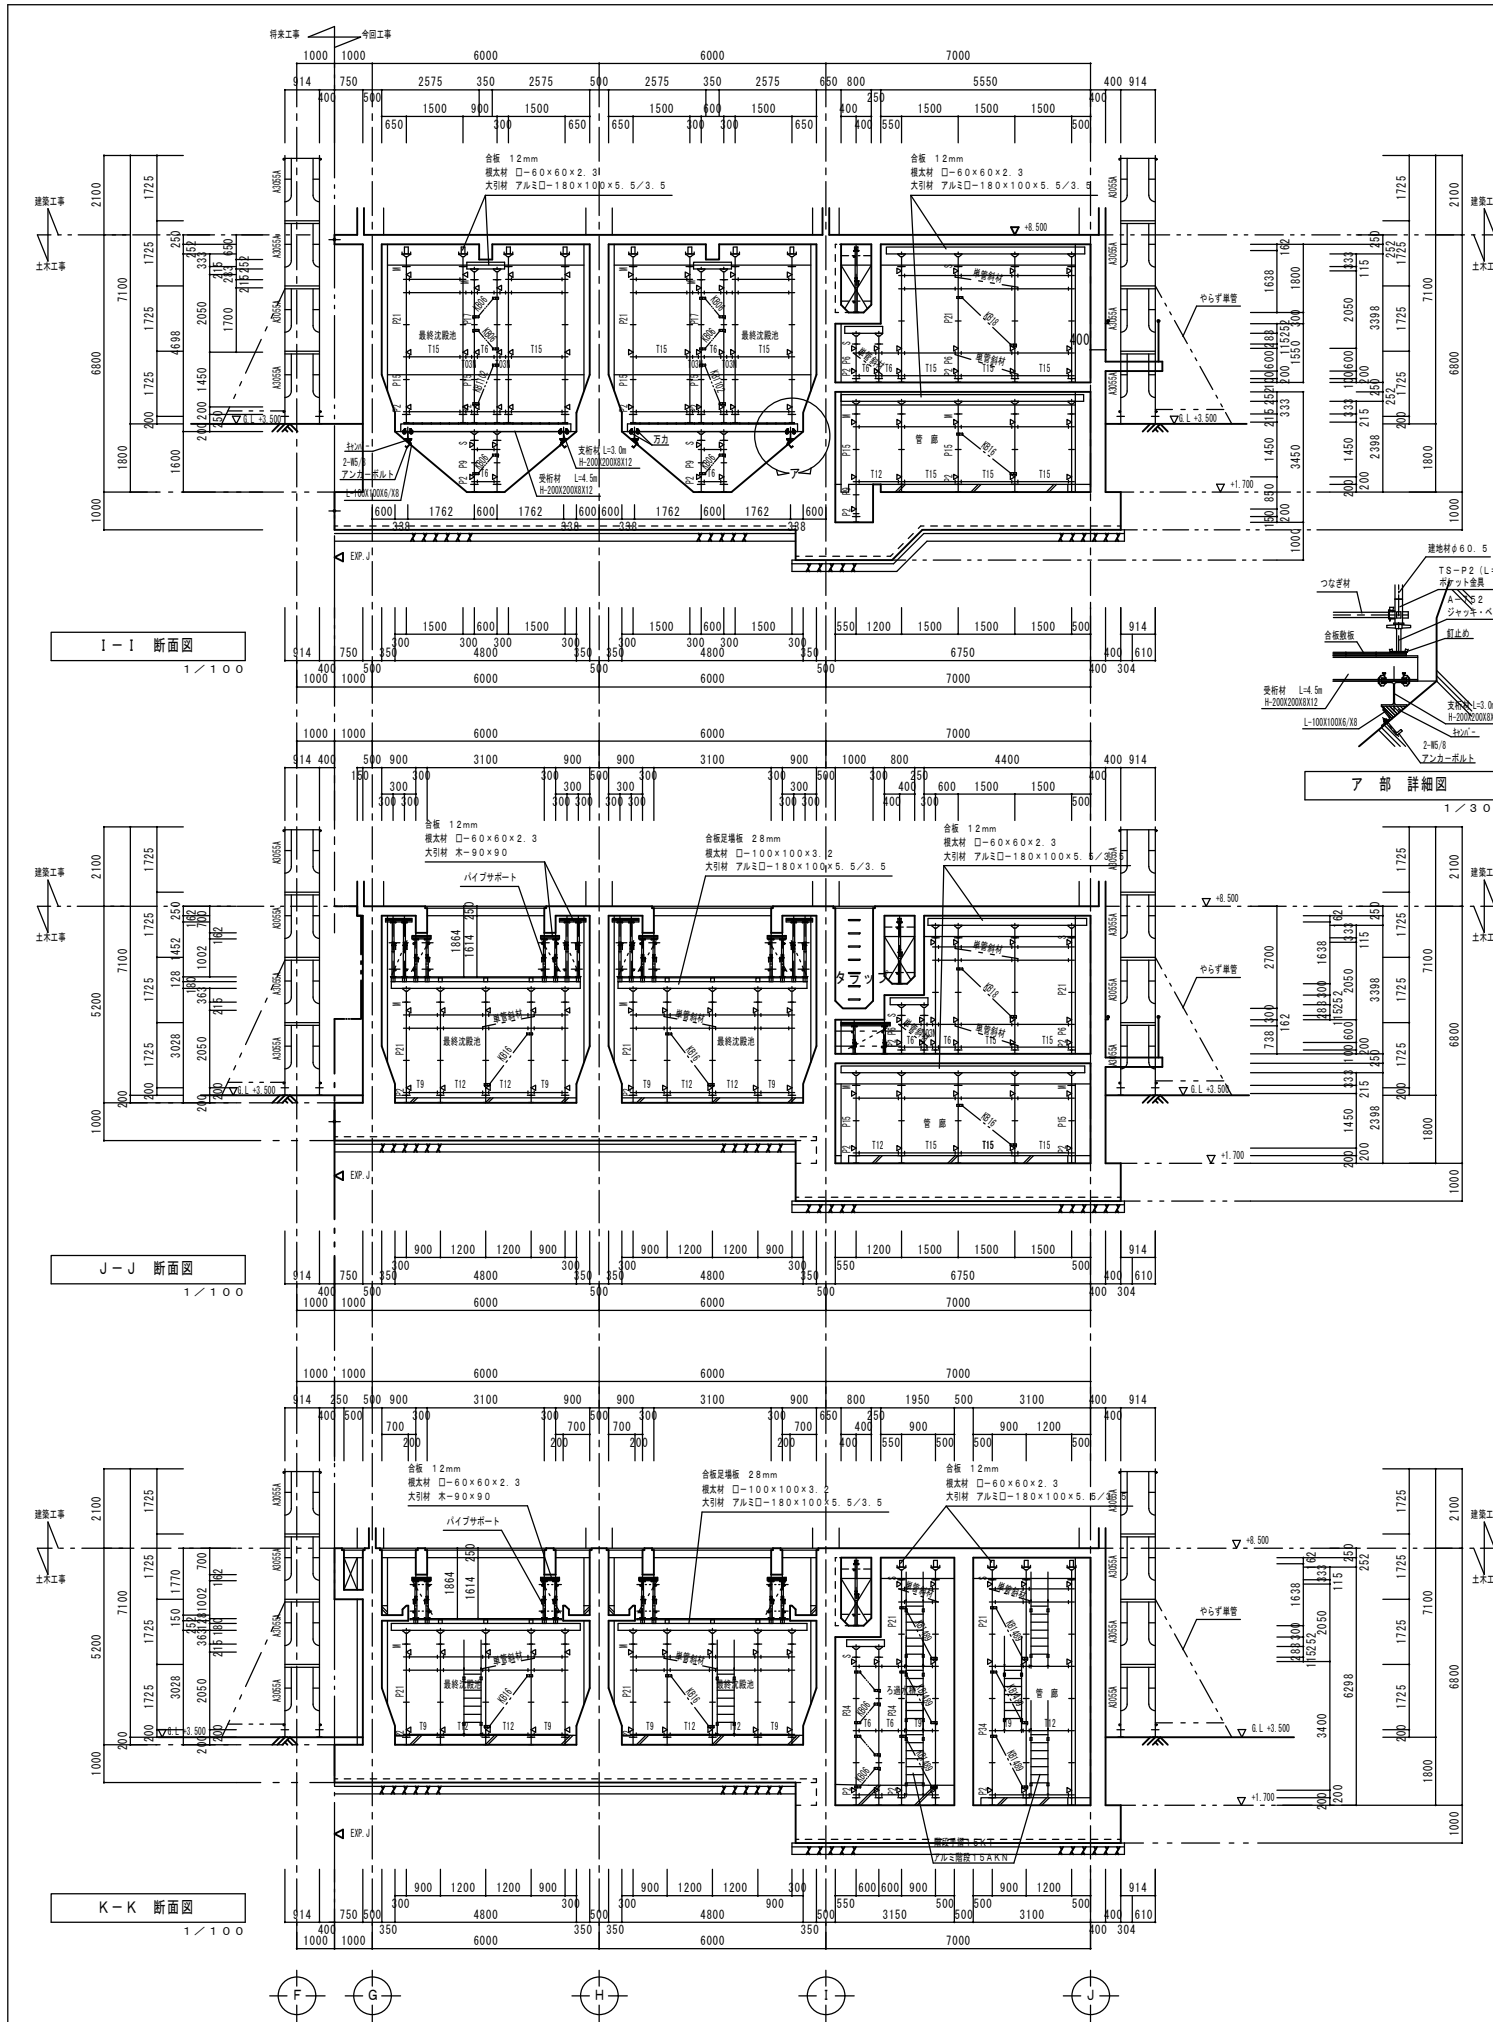

NOTE. 	 ブリス・ポンド	CONSTRUCTOR.				OPE. NO.			
		APPROVED. by	INS. by	DRA. by	PLA. by	CONSTRUCTION.		DATE.	
		TITLE. 型枠支保工計画図				DRA. NAME. 図 示		SCALE. 図 示	COUNT. 6/7