




A 側面図  
1/40

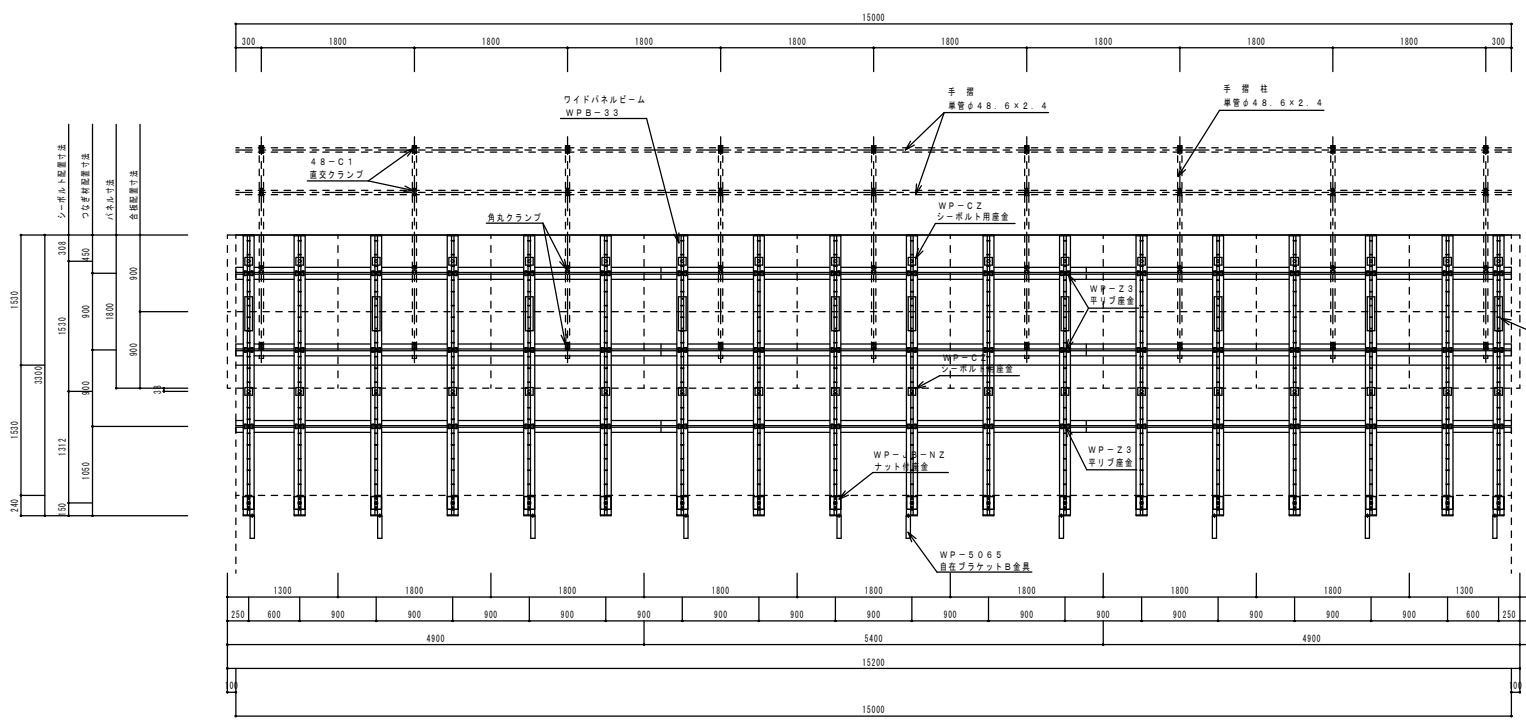

B 側面図  
1/40

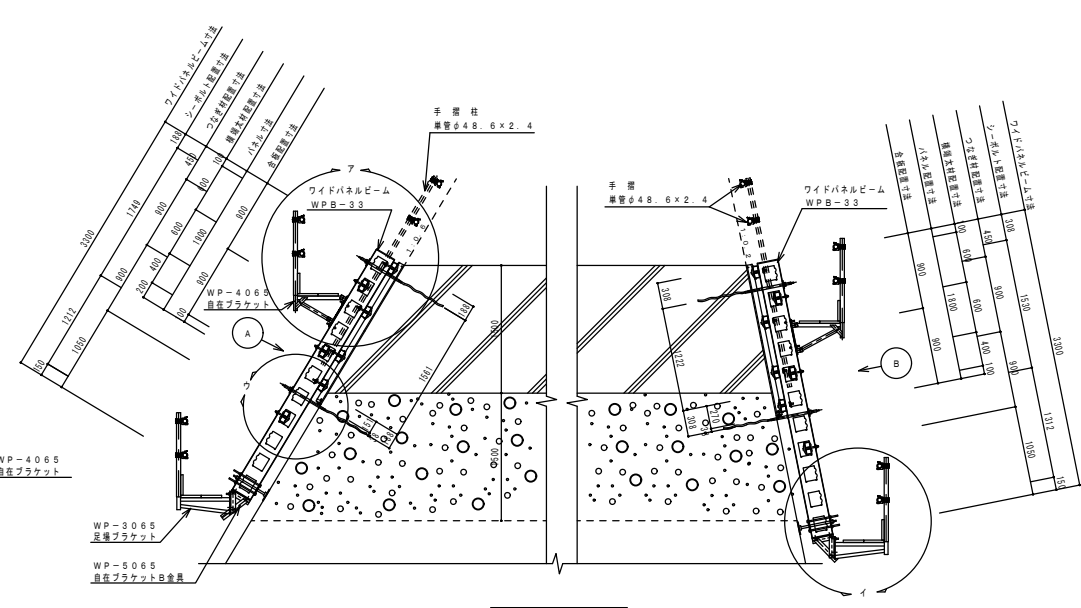


断面図  
1/40

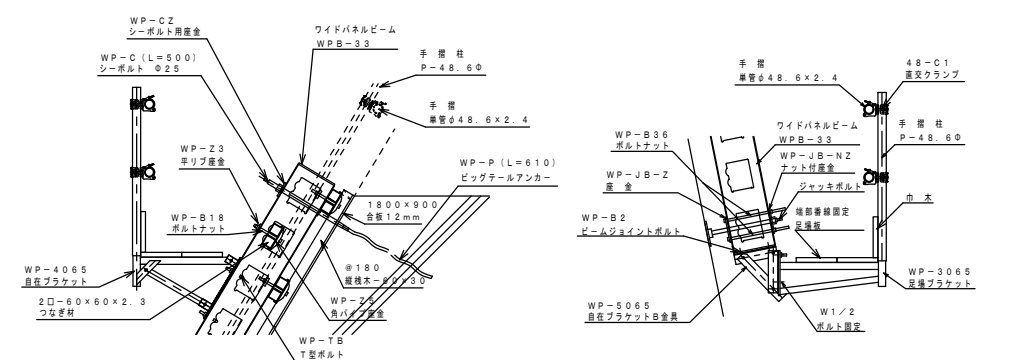


A部 詳細図  
1/20


イ部 詳細図  
1/20

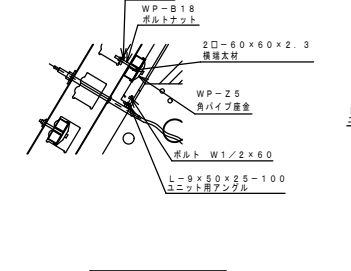


B部 詳細図  
1/20

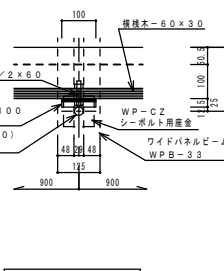

ウ部 詳細図  
1/10

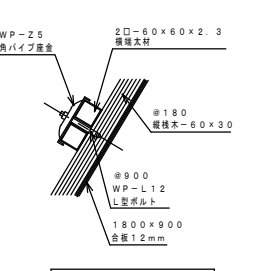

横端太+桟木 詳細図  
1/10

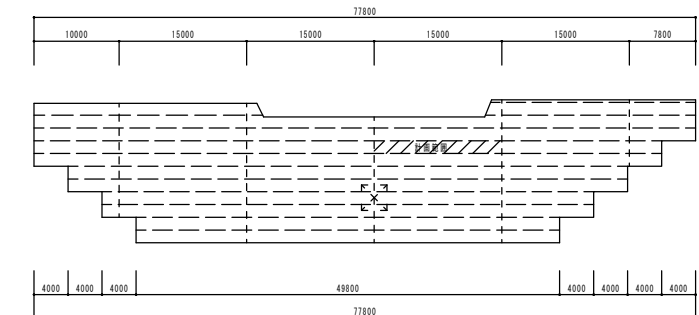

1/10

NOTE   	<p><b>ブリス・ポンド</b></p>		CONSTRUCTOR  	OPER. NO.  
	APPROVED by	INS. by DRA. by PLA. by	CONSTRUCTION  	DATE.  
	<p>77800</p>		TITLE <b>型枠支保工計画図</b>	DRA. NAME 図示
	<p>4000 4000 4000 4800 4000 4000 4000 4000</p>		SCALE 図示	COUNT. 1/1